


Haugan Vest 2

Nermo AS
Lengdeprofil Veg KV2



Fåvang Tlf: 61 24 57 70
Lillehammer Tlf: 61 24 57 70
Gjøvik Tlf: 90 97 37 51

Tegnet av : BEB	Saksbehandler PMO
Sidemannskontr.:	Prosjektansvarlig PMO
Dato 21.09.20	Målestokk 1:500 1:100
Prosjektnr. 12436	Rev.
Tegn. nr. 202	

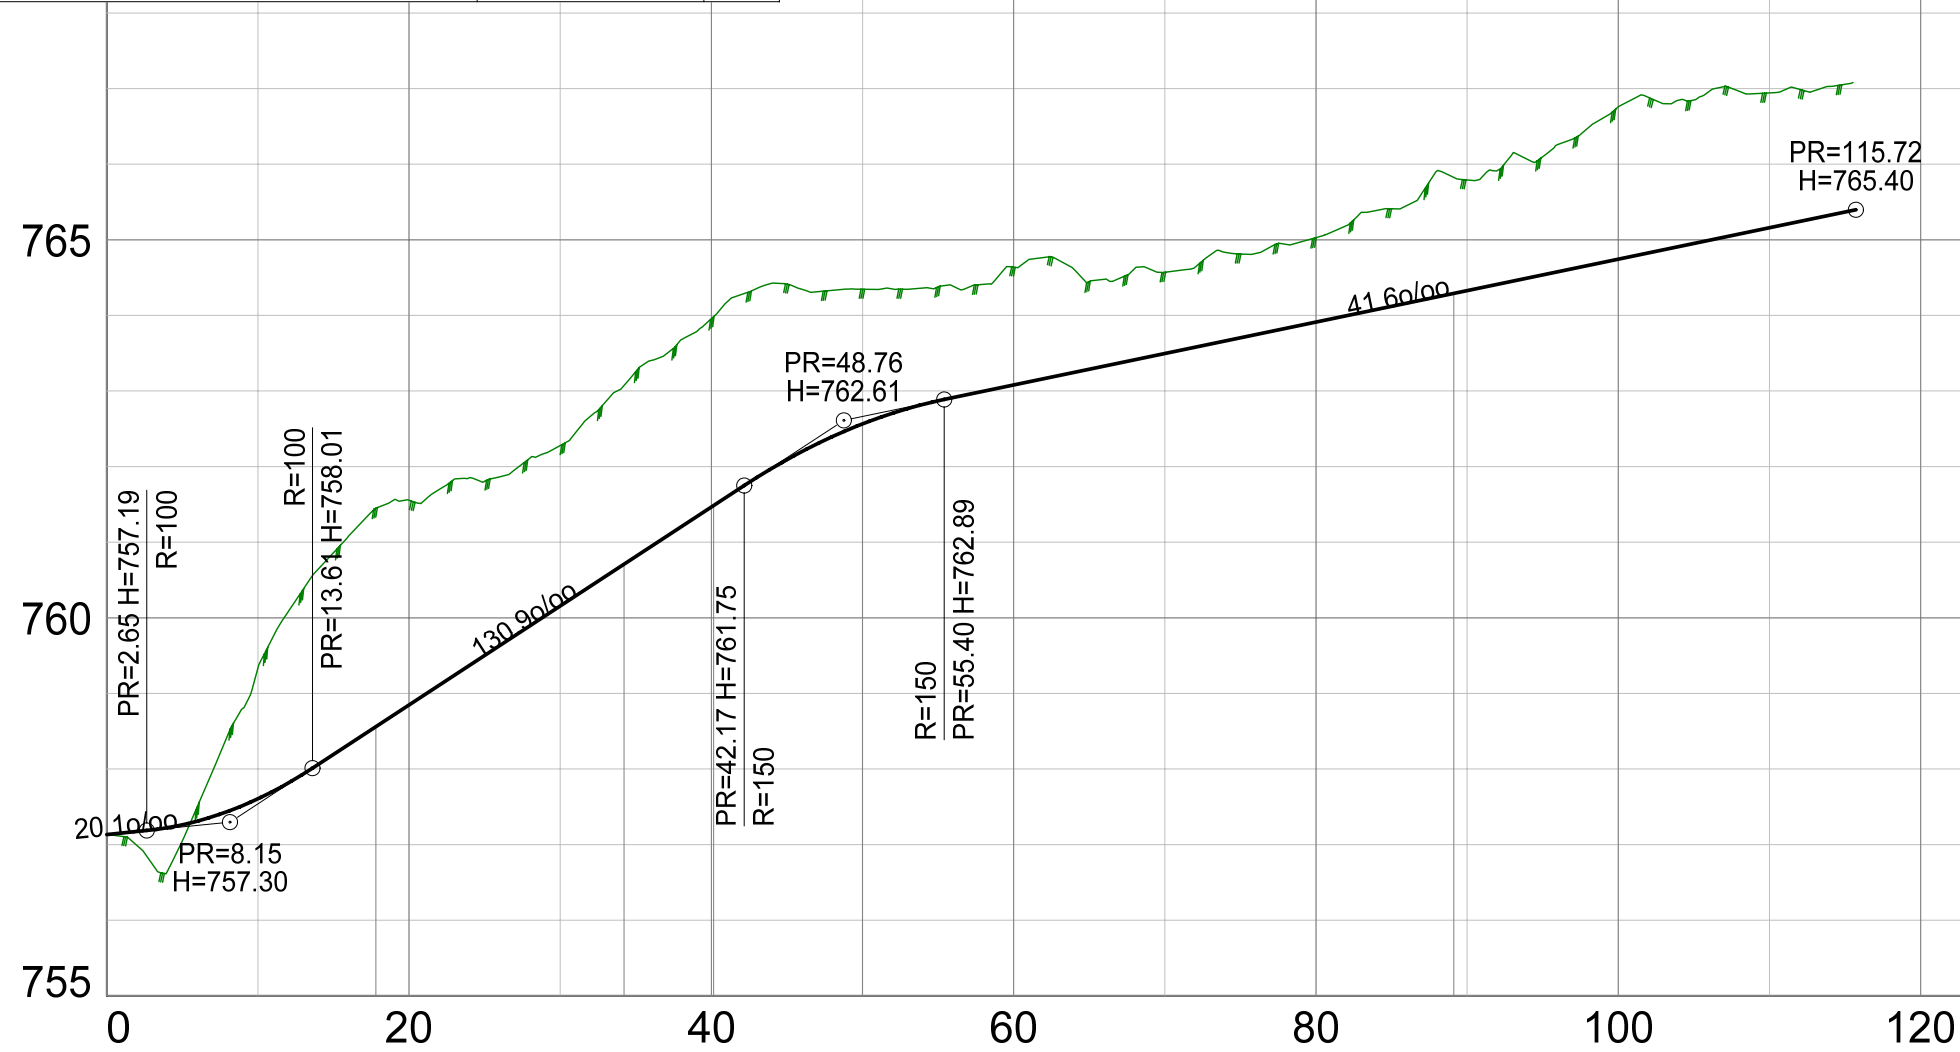

PROFIL NR.	0.00	17.80	34.22	40.15	50.00	89.12	
HOR. KURV.		R=25.00		R=40.00			
BREDDEUTV.							
TVERRFALL (1%=2mm)	4.0%						
— H.kj.b.k.							
- - - V.kj.b.k	4.0%						
PROFIL H.	757.13	757.61	758.85	760.16	761.47	762.57	763.08
TERRENG H.	757.13	759.33	761.55	762.28	763.96	764.35	764.64
OVERBYGN.T	757.13	759.33	761.55	762.28	763.96	764.35	764.64


Haugan Vest 2

Nermo AS
Lengdeprofil Veg KV3



Fåvang Tlf: 61 24 57 70
Lillehammer Tlf: 61 24 57 70
Gjøvik Tlf: 90 97 37 51

Tegnet av : BEB	Saksbehandler PMO
Sidemannskontr.:	Prosjektansvarlig PMO
Dato 21.09.20	Målestokk 1:500 1:100
Prosjektnr. 12436	Rev.
Tegn. nr. 203	

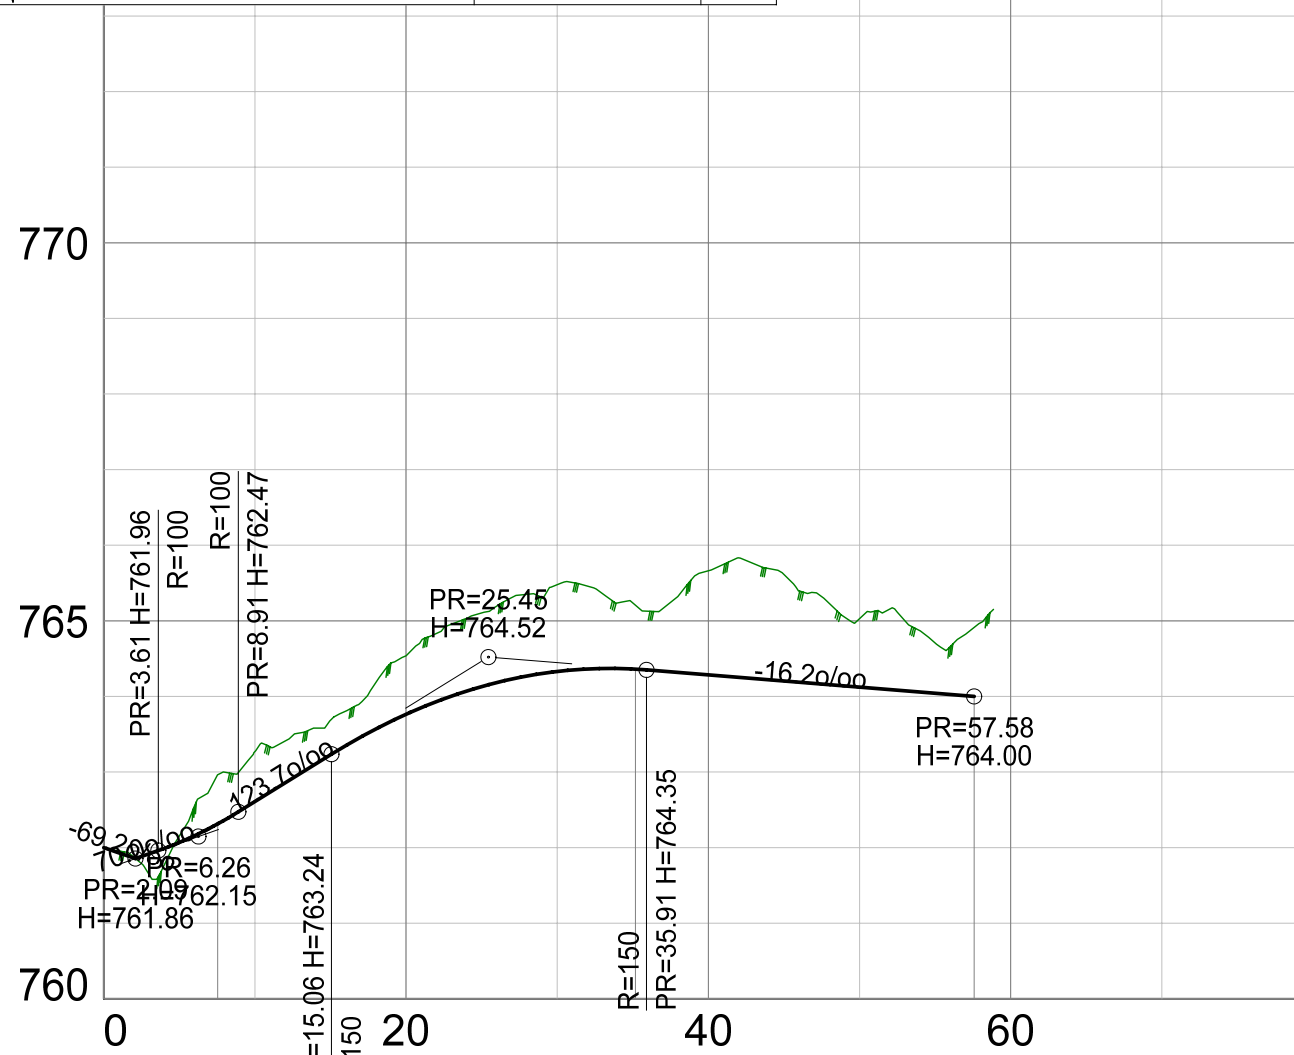

PROFIL NR.	0.00	7.53	15.06	25.45	35.91	57.58
HOR. KURV.		R=25.00				
BREDDEUTV.						
TVERRRFALL (1%=2mm)	4.0%					
— H.kj.b.k.						
- - - V.kj.b.k	4.0%					
PROFIL H.	762.00	762.61	763.76	764.33	764.28	764.00
TERRENG H.	761.99	763.27	764.54	765.48	765.66	765.03
OVERBYGN.T.	761.99	763.27	764.54	765.48	765.66	765.03


Haugan Vest 2

Nermo AS
Lengdeprofil Veg KV4



Fåvang Tlf: 61 24 57 70
Lillehammer Tlf: 61 24 57 70
Gjøvik Tlf: 90 97 37 51

Tegnet av : BEB	Saksbehandler PMO
Sidemannskontr.	Prosjektansvarlig PMO
Dato 21.09.20	Målestokk 1:500 1:100
Prosjektnr. 12436	Rev.
Tegn. nr. 204	

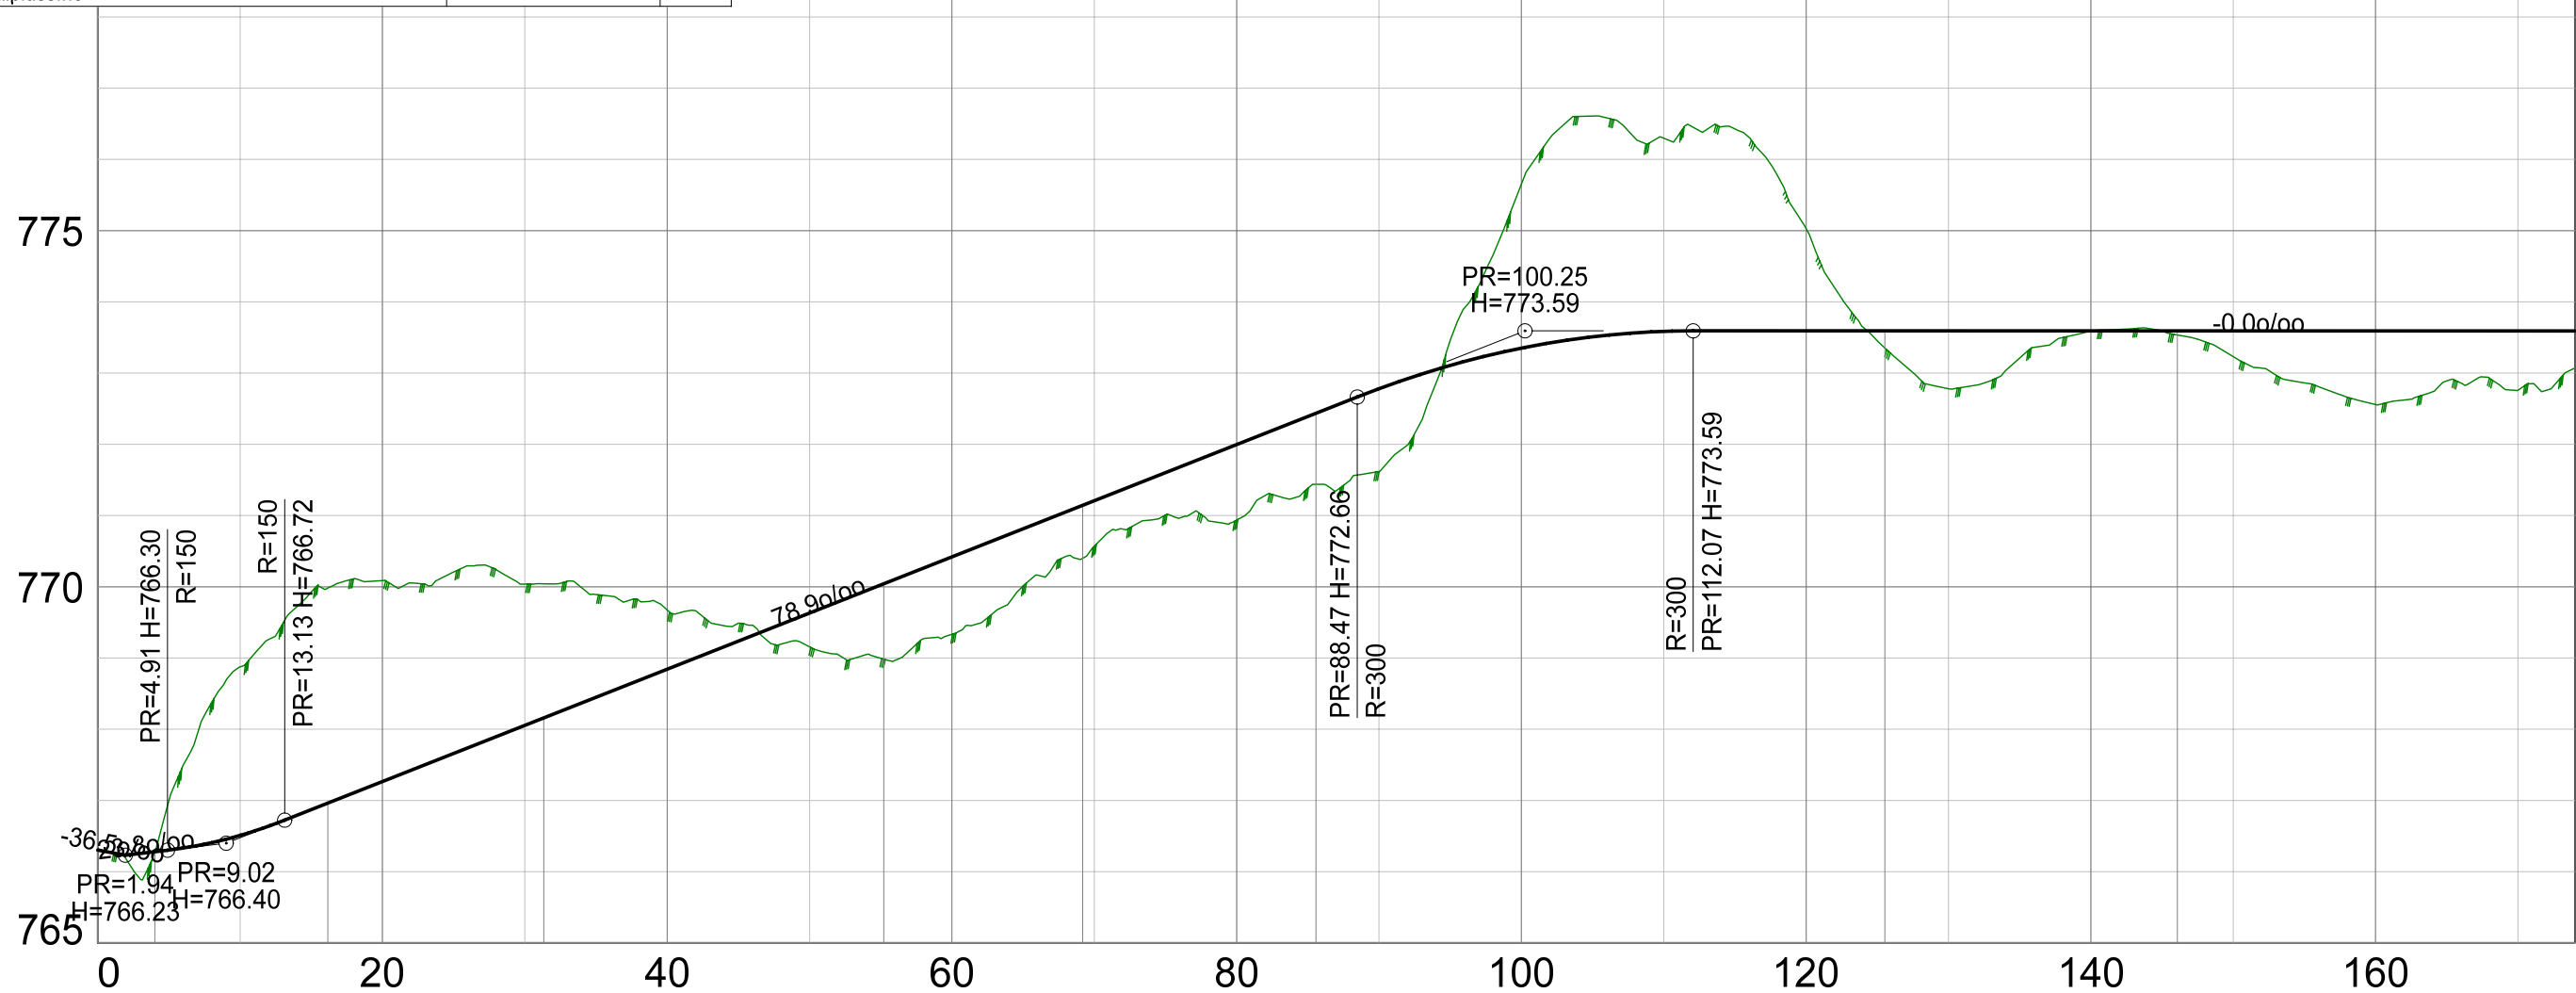

PROFIL NR.	0.00	4.01	16.17	31.34	55.21	69.18	85.58	125.53	146.08														
HOR. KURV.		R=12.00		R=50.00		R=100.00		R=100.00															
BREDDEUTV.	-																						
TVERRRFALL (1%=2mm)	4.0%																						
H.kj.b.k.	——																						
V.kj.b.k.	- - - -																						
PROFIL H.	766.32	766.30	766.51	767.27	768.05	768.84	769.63	770.42	771.21	772.00	772.78	773.35	773.59	773.59	773.59	773.59	773.59	773.59	773.59	773.59	773.59	773.59	773.59
TERRENG H.	766.32	768.87	770.09	770.04	769.67	769.16	769.33	770.57	770.94	771.62	775.65	776.30	775.03	772.78	773.59	773.23	772.56	772.76	773.07				
OVERBYGN.T.	-																						

