


H.O.H.	f-veg 61240												
750													
PROFIL NR.	0	12,5	25	37,5	50	62,5	75	87,5	100	112,5	125	137,5	150
HOR.KURV.	R=∞	R=∞	R=12,5	R=180	R=∞	R=-82,5	R=∞	R=27,5	R=∞	R=∞	R=-68,5	R=∞	R=∞
BREDDDEUTV.													
TVERRFALL													
H.k.j.b.k.	1,25%	3,0%					3,0%	0%					
V.k.j.b.k.													
OVERBYGN.T.													

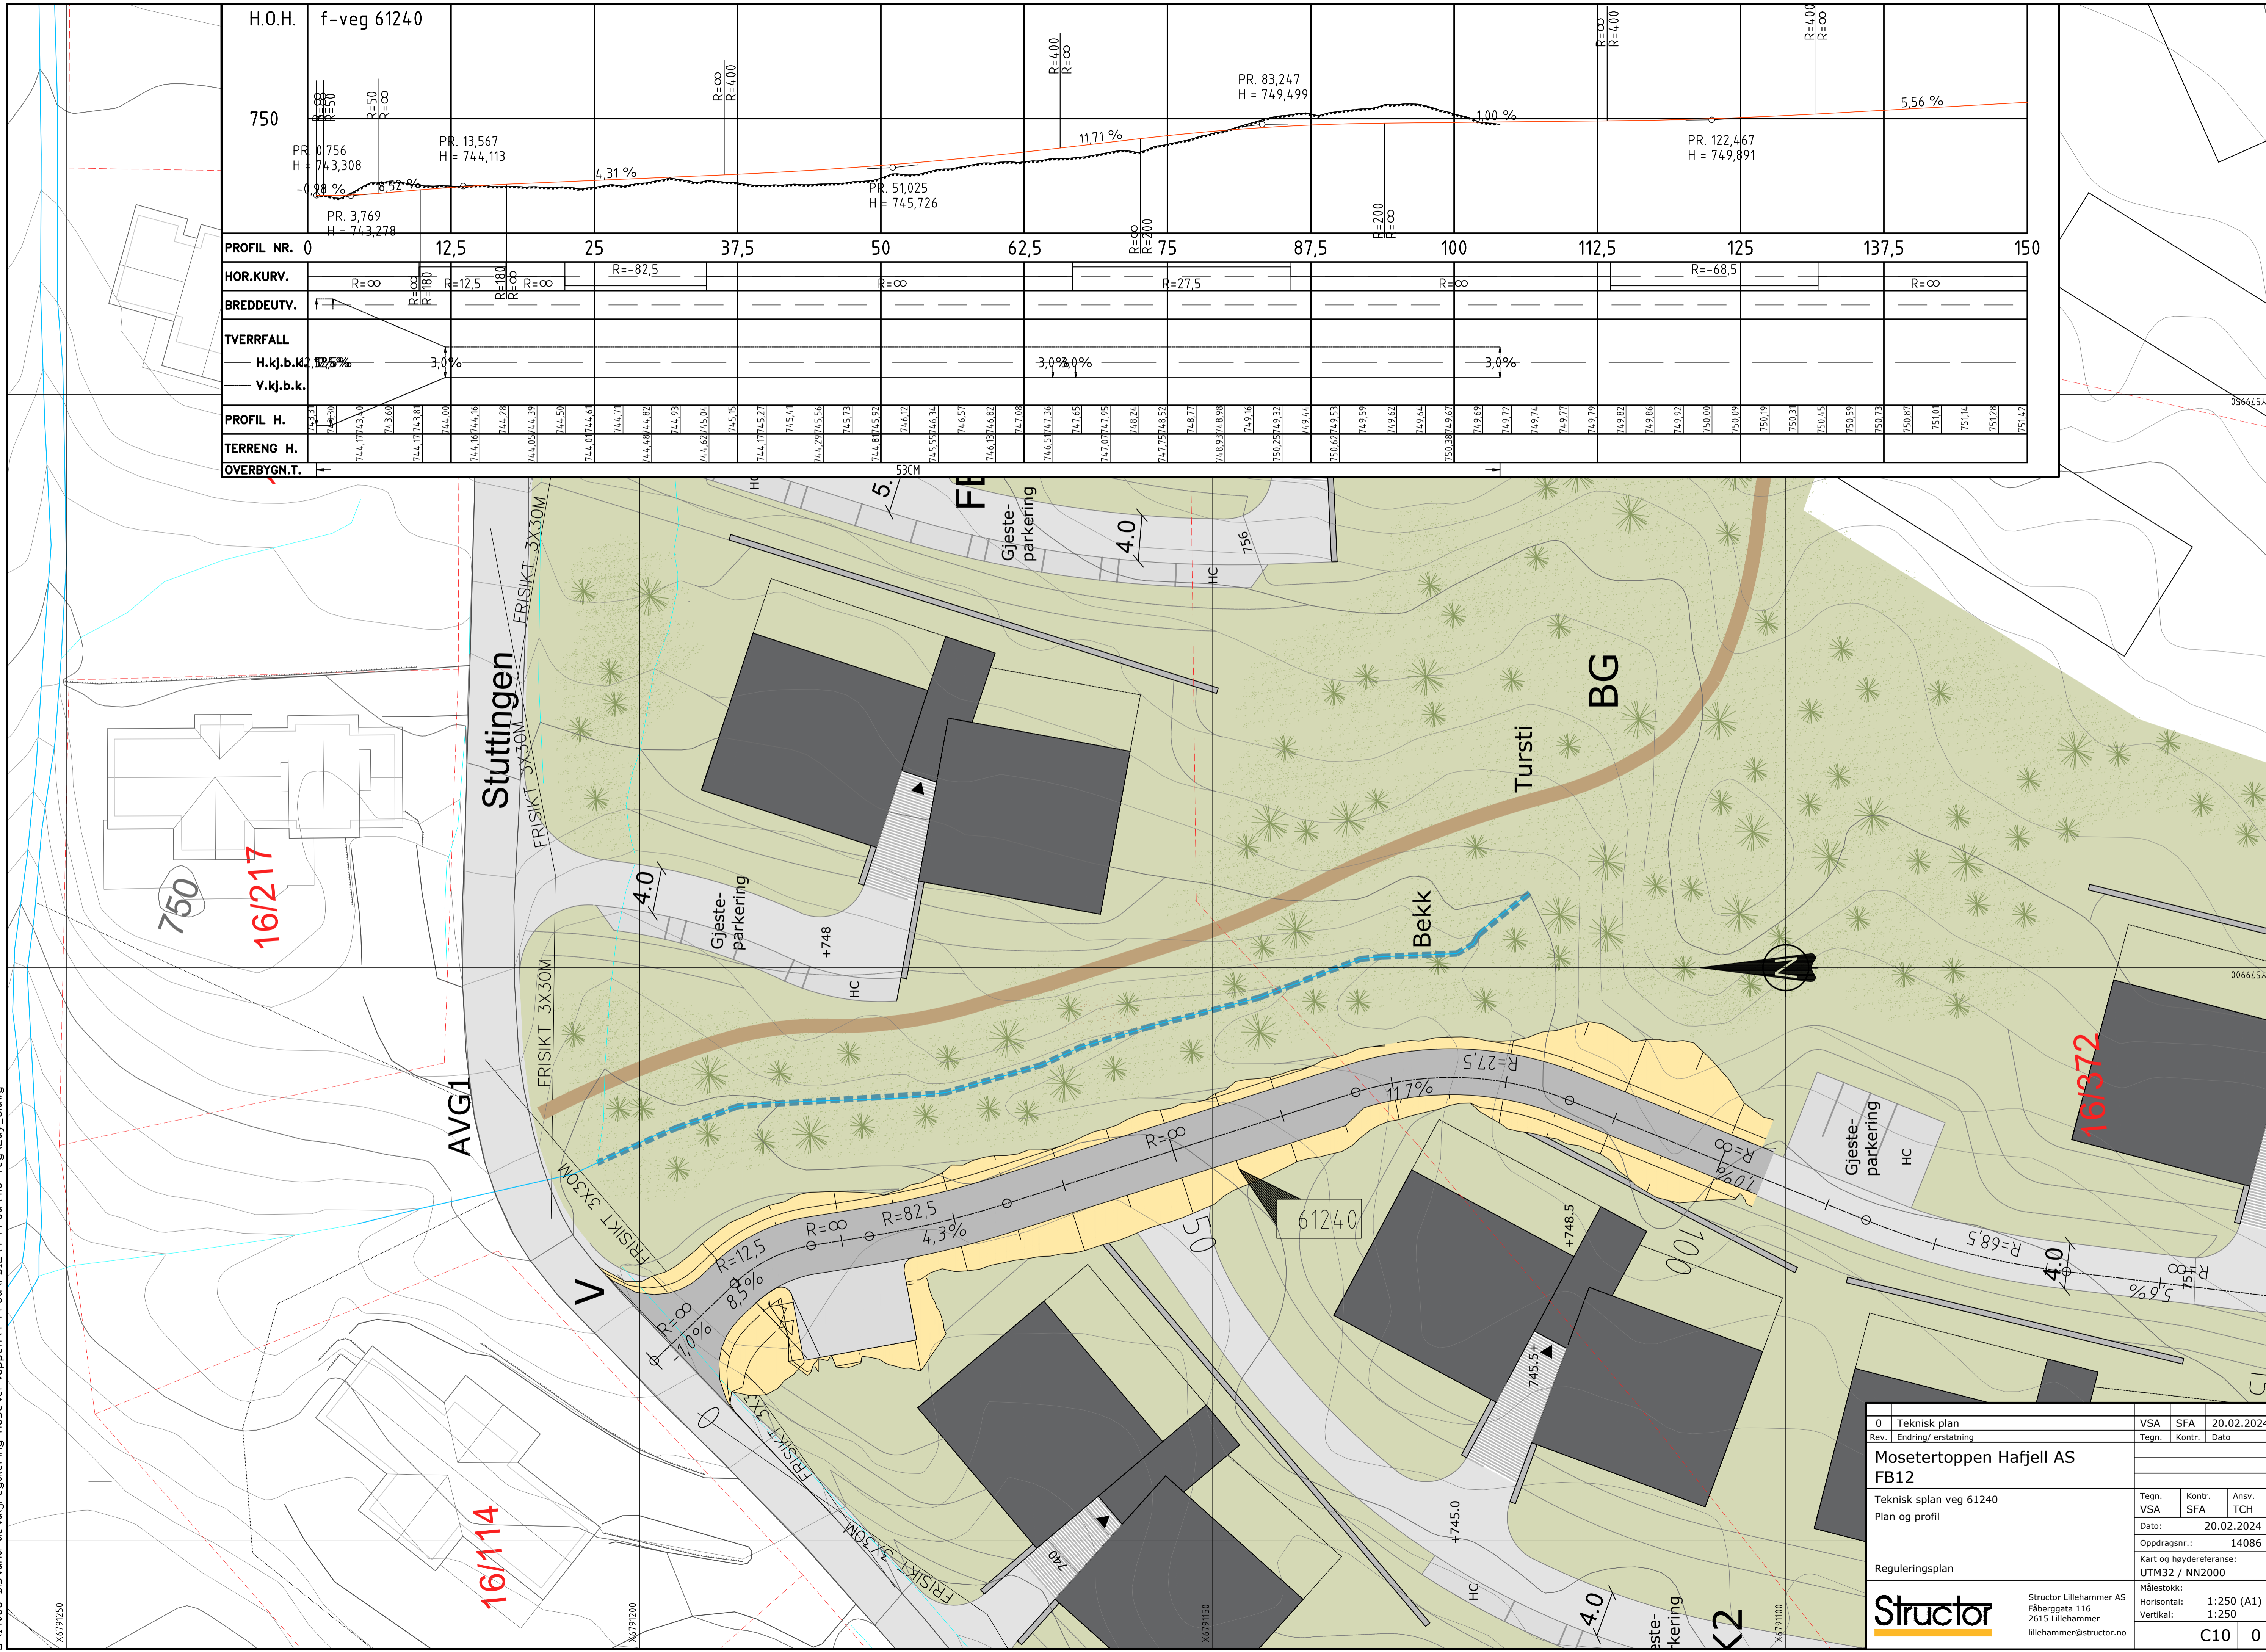

0	Teknisk plan	VSA	SFA	20.02.2024
Rev.	Endring/ erstatning	Tegn.	Kontr.	Dato
<b>Mosetertoppen Hafjell AS</b>				
<b>FB12</b>				
Teknisk splan veg 61240				
Plan og profil				
Tegn.	Kontr.	Ansv.		
VSA	SFA	TCH		
Dato:	20.02.2024			
Oppdragsnr.:	14086			
Reguleringsplan				
Kart og høydereferanse: UTM32 / NN2000				
Målestokk:				
Horisontal:	1:250 (A1)			
Vertikal:	1:250			
<b>Structor</b>	Structor Lillehammer AS Fåberggata 116 2615 Lillehammer lillehammer@structor.no		C10 0	

D:\14086\_Bistand\_detailregulering\_Mosetertoppen\4-Prod\FB12\4-Prod\4.3-Teg\Lay\_Cadwg




